
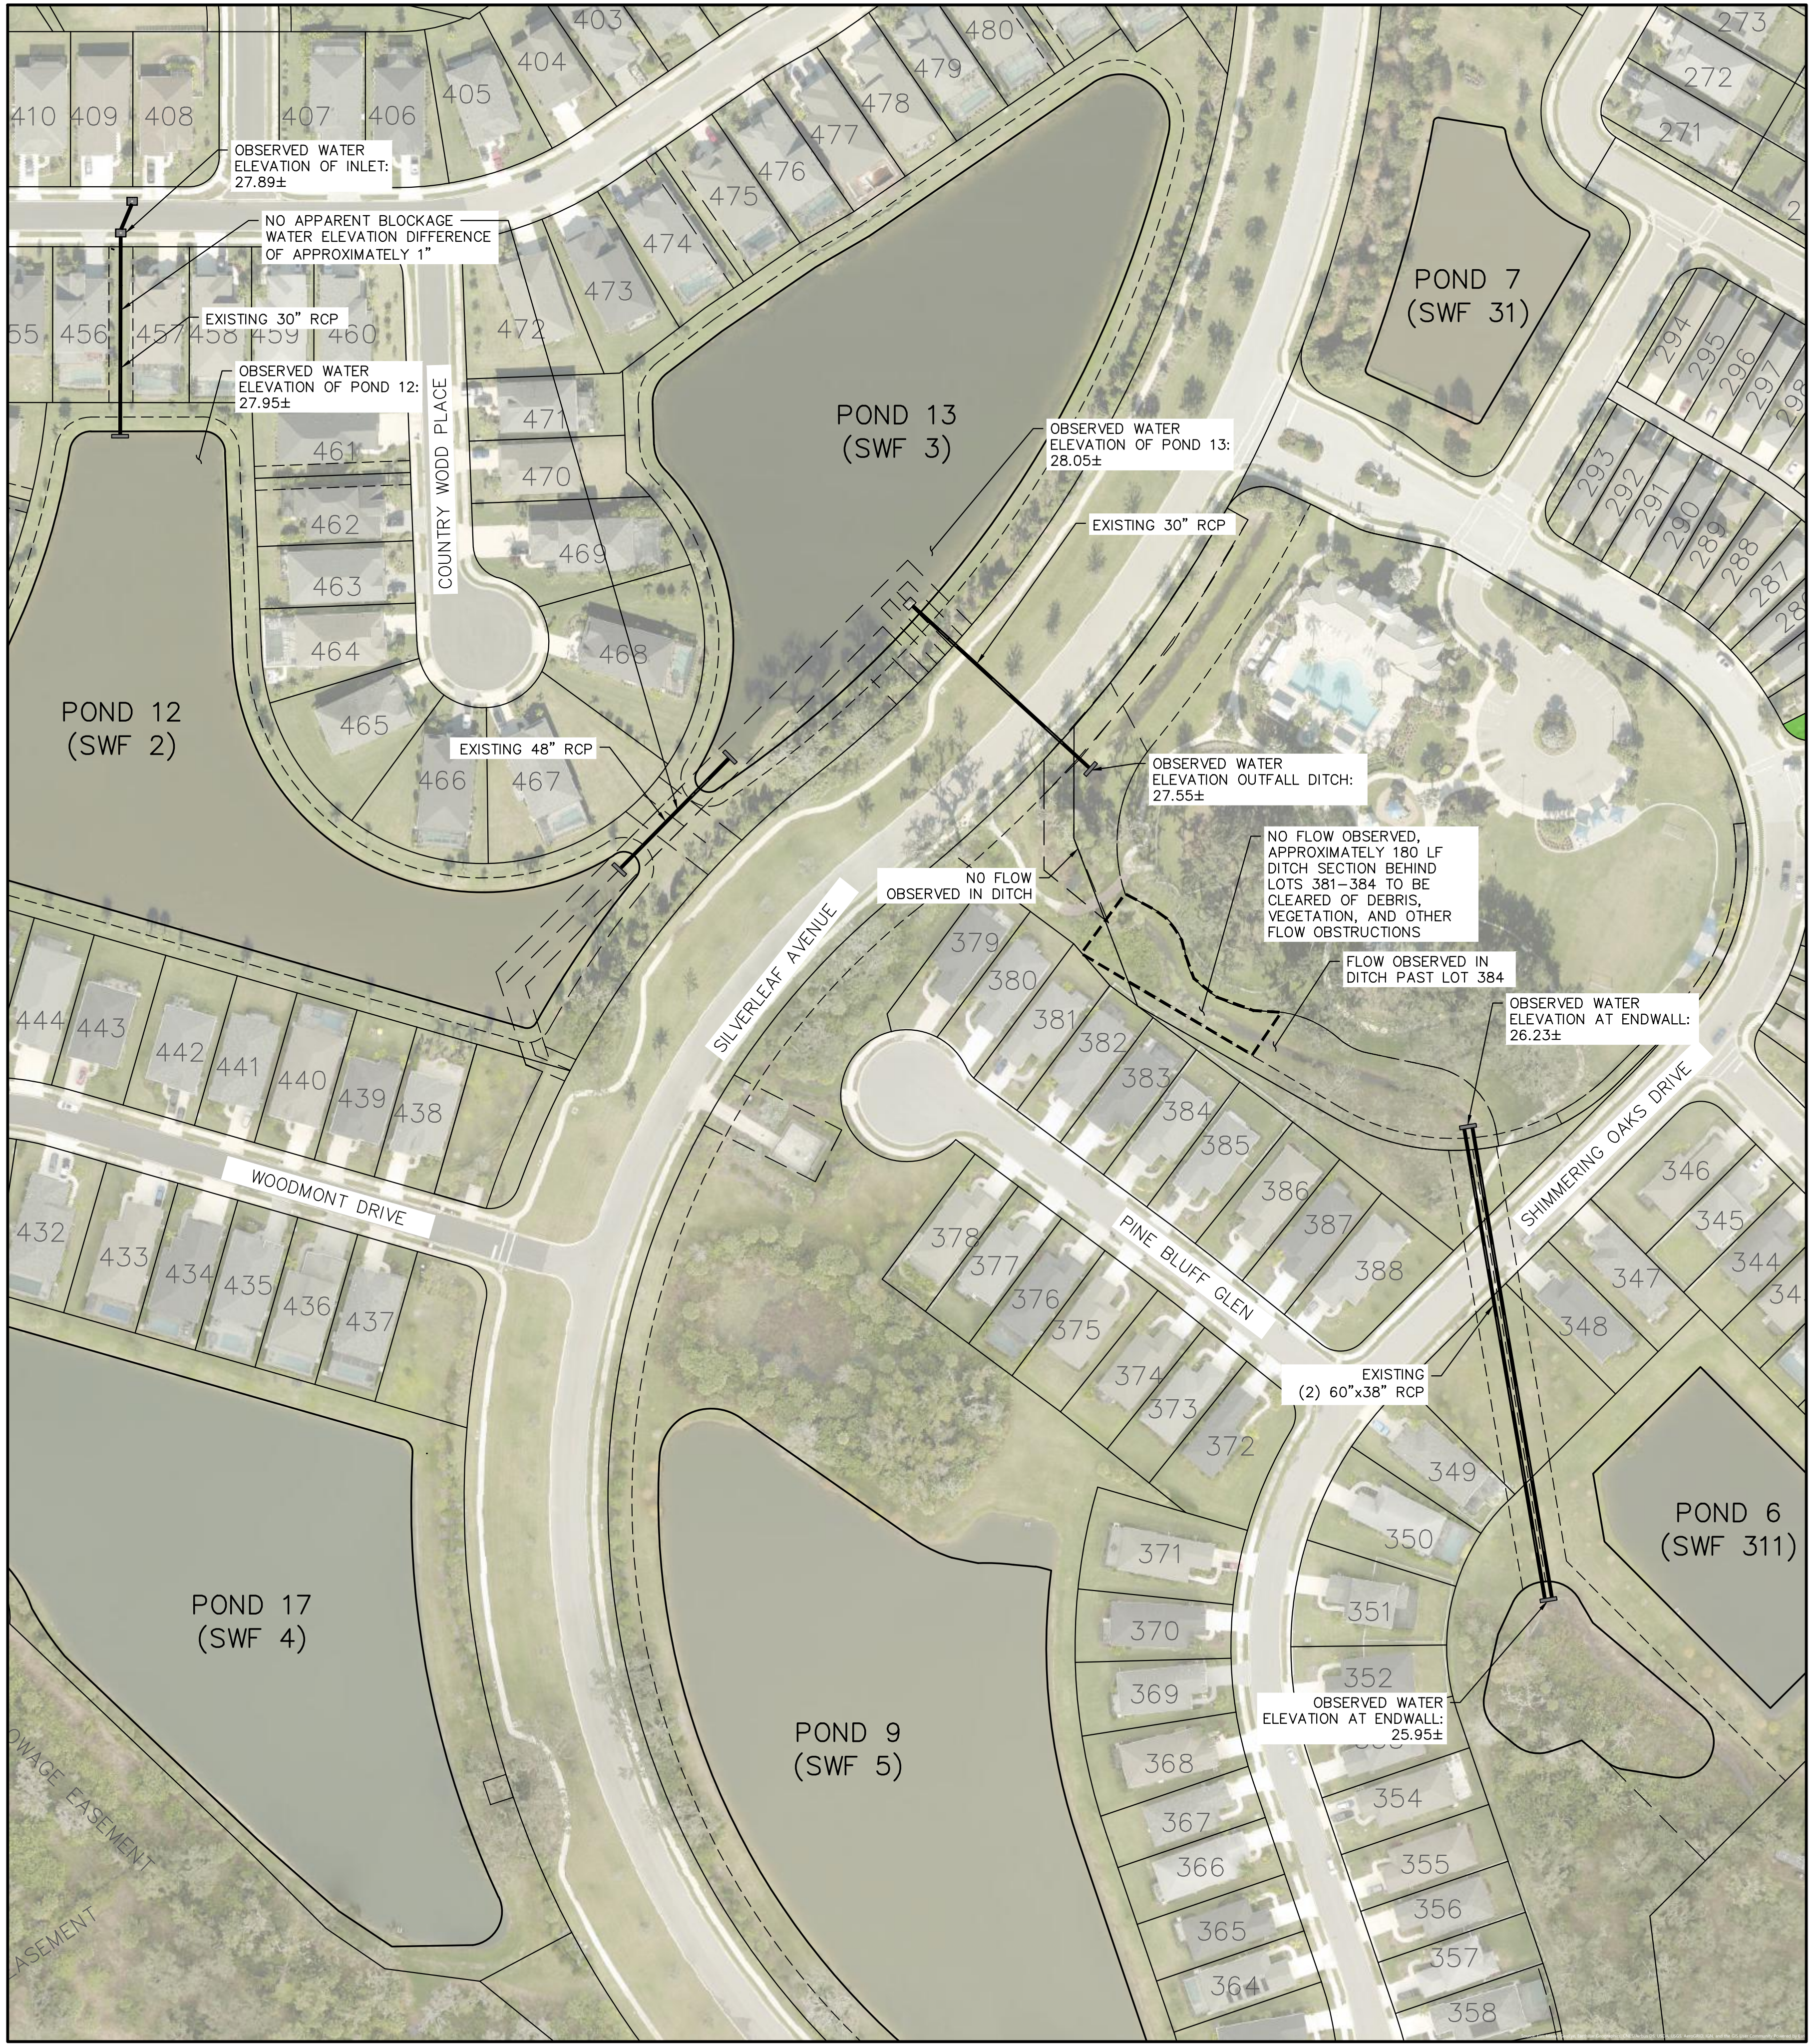


This document, together with the concepts and designs presented herein, is intended only for the specific purpose and client for which it was prepared. Reuse of and Improper reliance on this document without written authorization and adaptation by Rayl Engineering & Surveying, LLC shall be without liability to Rayl Engineering & Surveying, LLC.

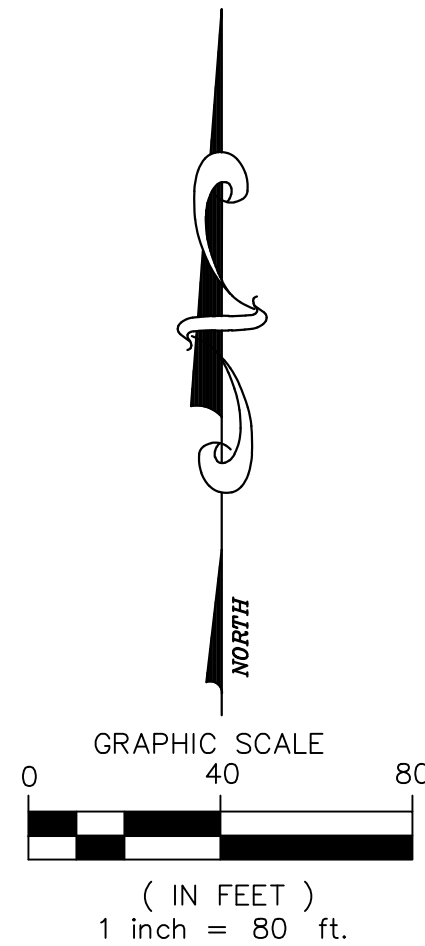

NOTE:
WATER ELEVATIONS
OBSERVED ON 09/05/25.

LEGEND

PROPOSED WORK AREA

EXISTING RCP DRAINAGE PIPE

EXISTING GRATE INLET

EXISTING CONTROL STRUCTURE

EXISTING ENDWALL

NOTE:
IF CLEARING AND DEBRIS REMOVAL OF
DITCH DOES NOT RELIEVE THE
SLOW-DRAINAGE CONDITIONS AT FALLING
LEAF COURT, THE PIPING BETWEEN THE
NOTED INLET AND POND 12, BETWEEN POND
12 AND POND 13, AND BETWEEN POND 13
AND THE OUTFALL DITCH WILL BE FLUSHED.

PROJECT NAME: SILVERLEAF COMMUNITY DEVELOPMENT DISTRICT		SHEET NUMBER 10F1	
SHEET TITLE: FALLING LEAF COURT INVESTIGATION EXHIBIT		PREPARED FOR: SILVERLEAF COMMUNITY DEVELOPMENT DISTRICT 3501 QUADRANGLE BOULEVARD SUITE 270 ORLANDO, FL 32817	
JOB NO. 23-126		DATE: SEPT, 2025	
DRAWN BY: WD		DATE: NOV, 2025	
LICENSED PROFESSIONAL: ALAN L. RAYL, PE, PSM		FLORIDA REGISTRATION NUMBERS: PE 44116 / PSM 5736	
RAYL ENGINEERING & SURVEYING, LLC		© 2023 FL REG# 28830	
10 EAST MAIN STREET BARTON, FL 33530 www.raylengineering.com		NO. DATE: NO. DATE:	
FL REG# 28830		FL REG# 7770	